

# GROWNEY RESIDENCE


RICHLAND HILLS

## WINDOW SCHEDULE

|    |           |
|----|-----------|
| 6  | 3'6"X6'0" |
| 2  | 3'0"X6'0" |
| 13 | 3'0"X5'0" |
| 1  | 2'0"X4'6" |
| 1  | 2'0"X4'0" |
| 2  | 2'0"X3'6" |
| 1  | 3'0"X3'0" |
| 2  | 2'0"X2'0" |

## EXTERIOR DOOR SCHEDULE

|   |           |
|---|-----------|
| 2 | 5'0"X8'0" |
| 1 | 5'0"X6'8" |
| 4 | 2'8"X6'8" |

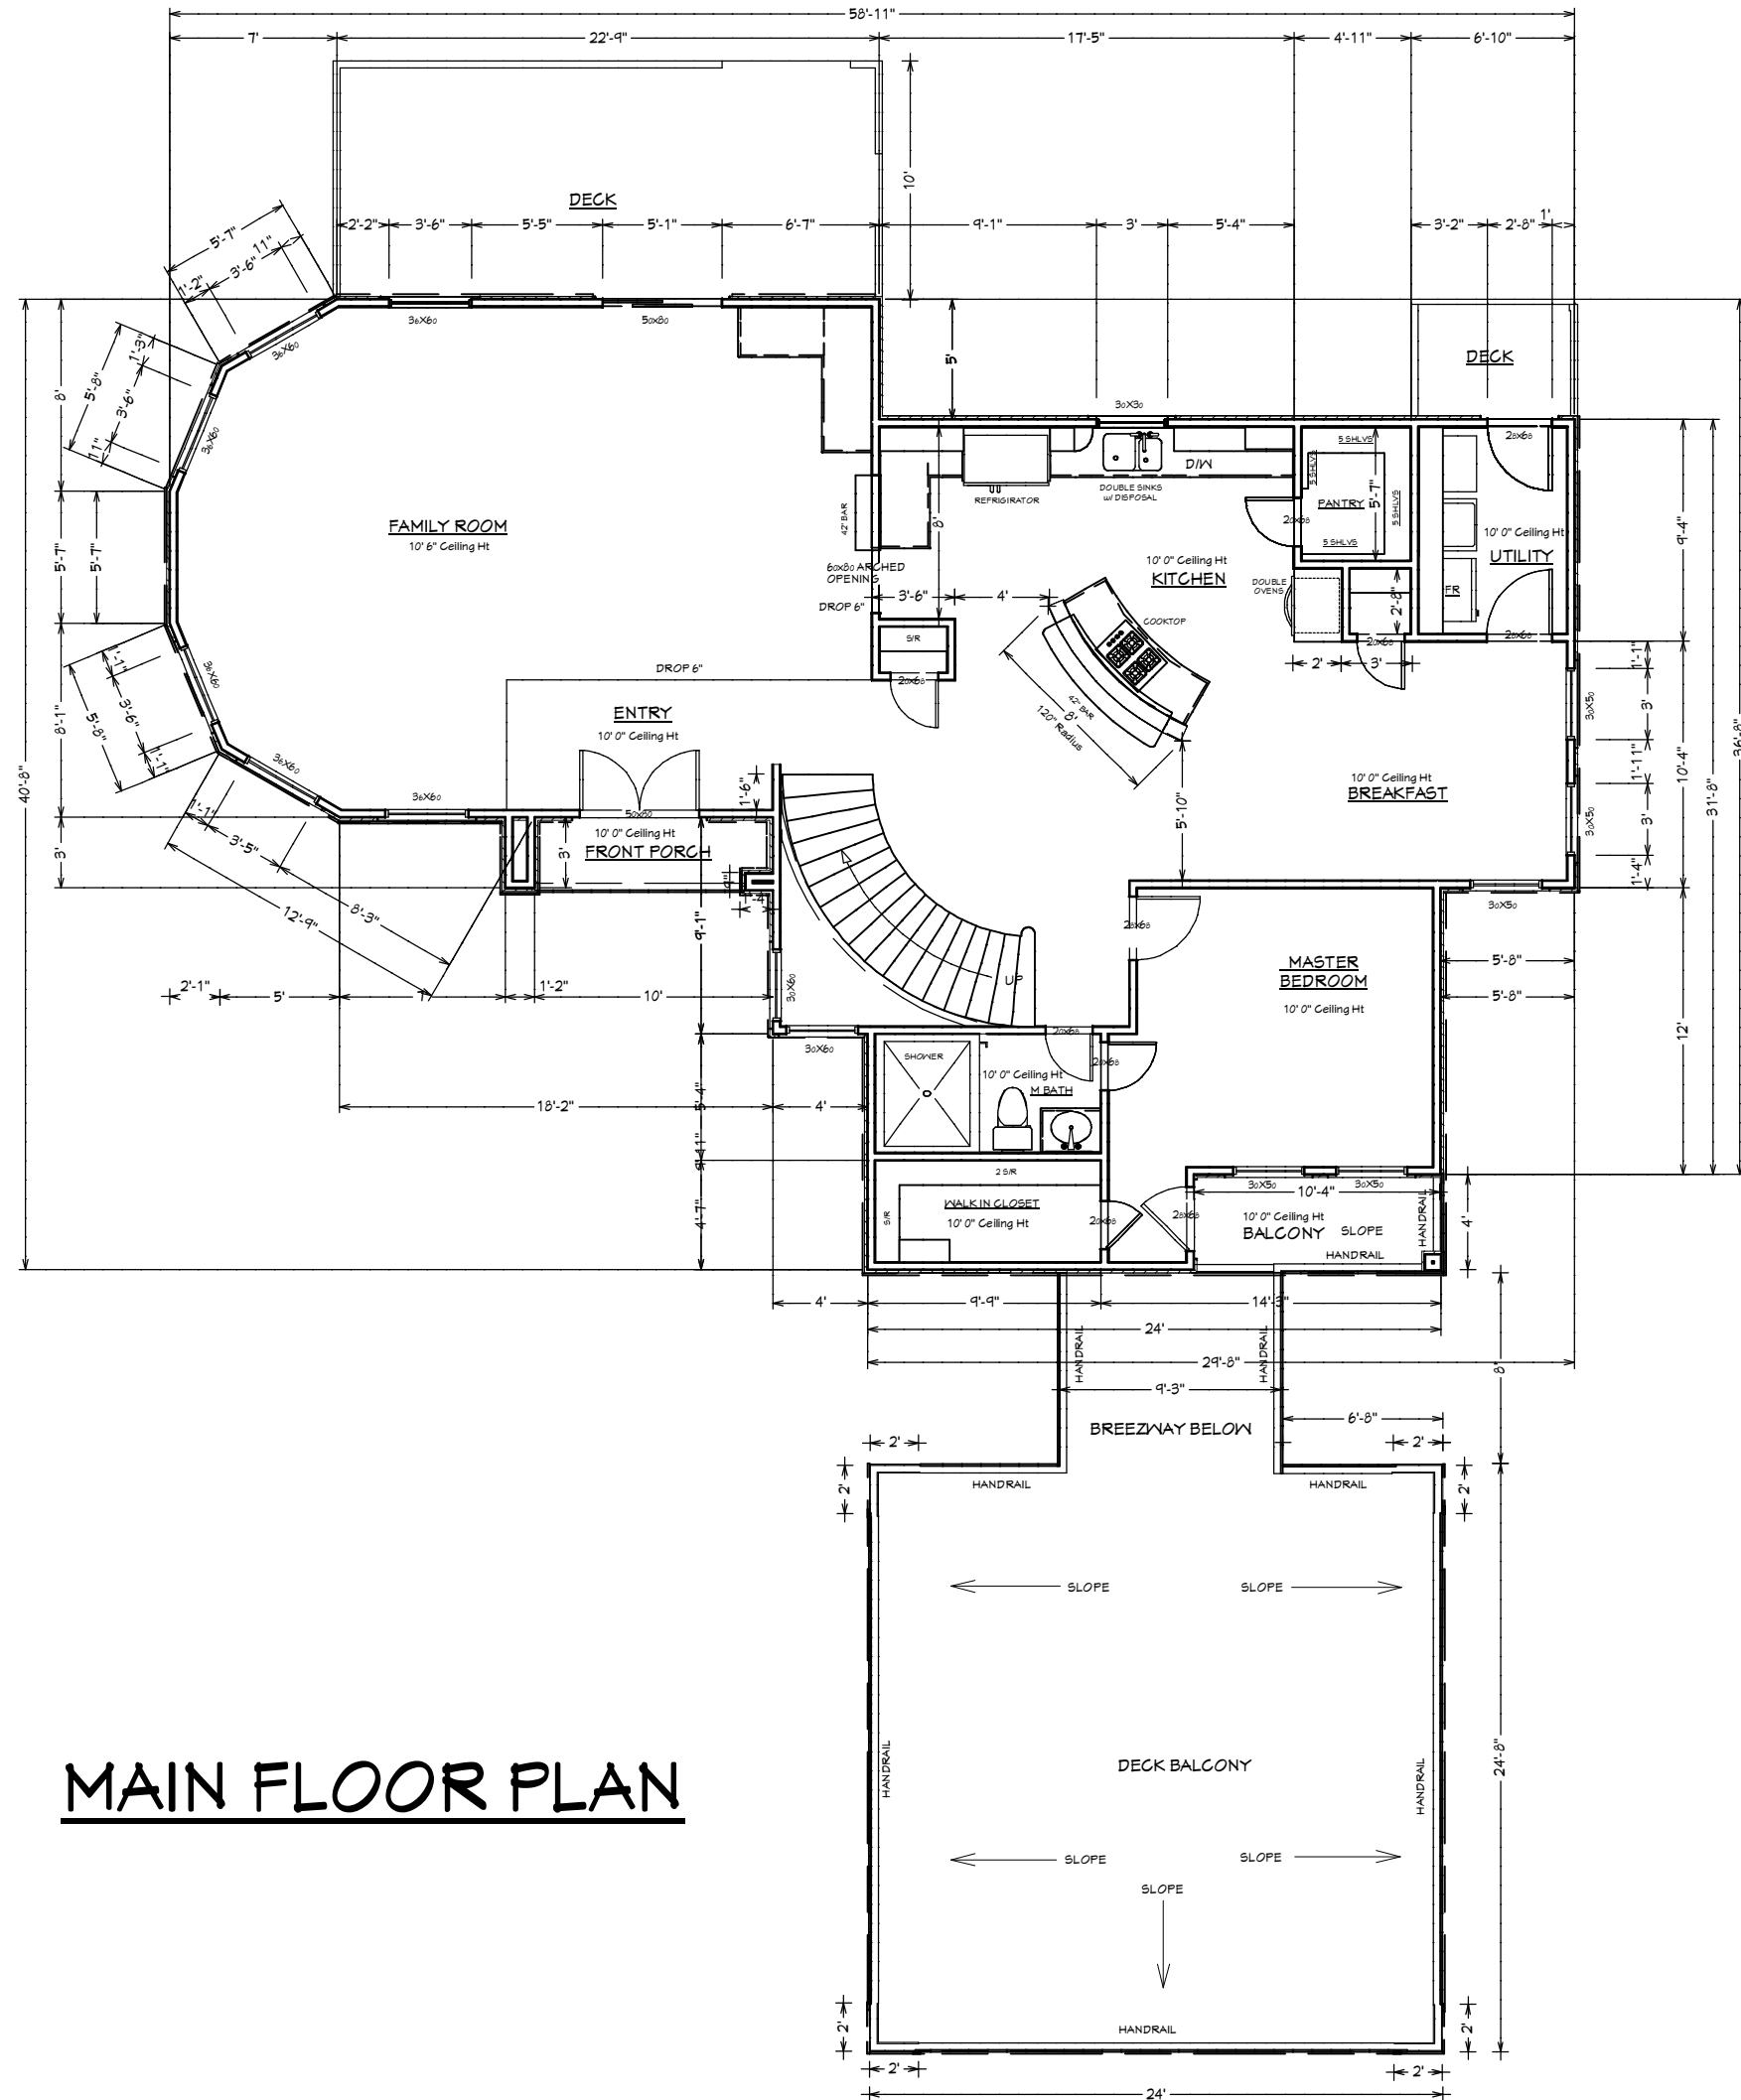

## MAIN FLOOR PLAN

|                 |            |
|-----------------|------------|
| LIVING AREA     | 2410 sq ft |
| GARAGE AREA     | 592 sq ft  |
| COVERED PORCHES | 451 sq ft  |
| TOTAL COVERED   | 3453 sq ft |
| DECKS BALCONYS  | 1257 sq ft |

SCALE 1/4"=1'  
MAIN FLOOR PLAN

