

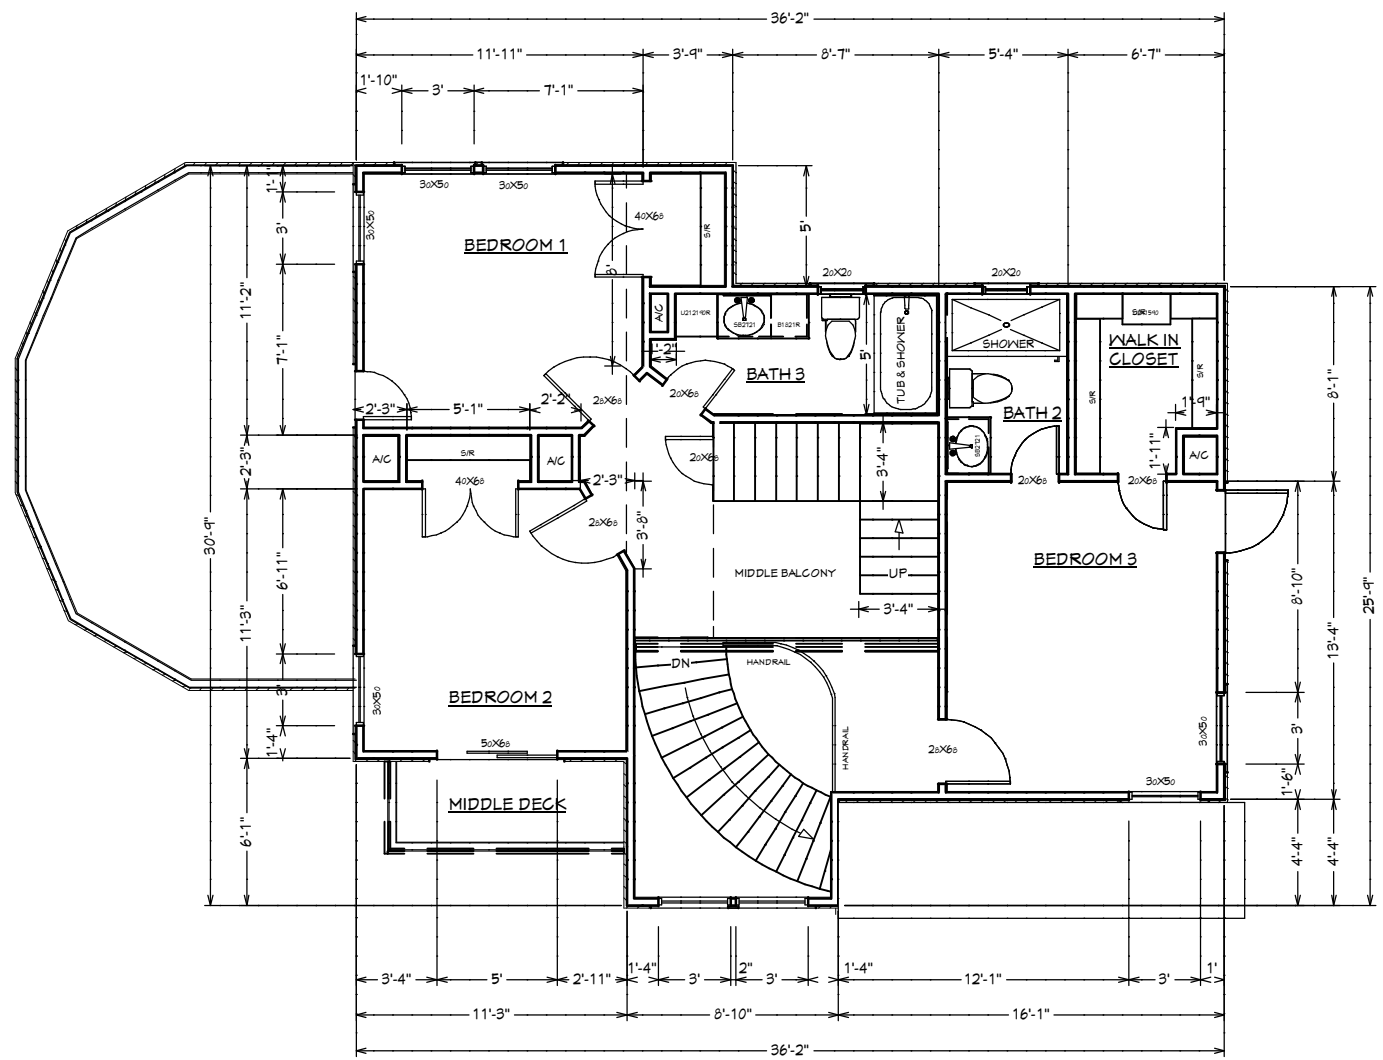
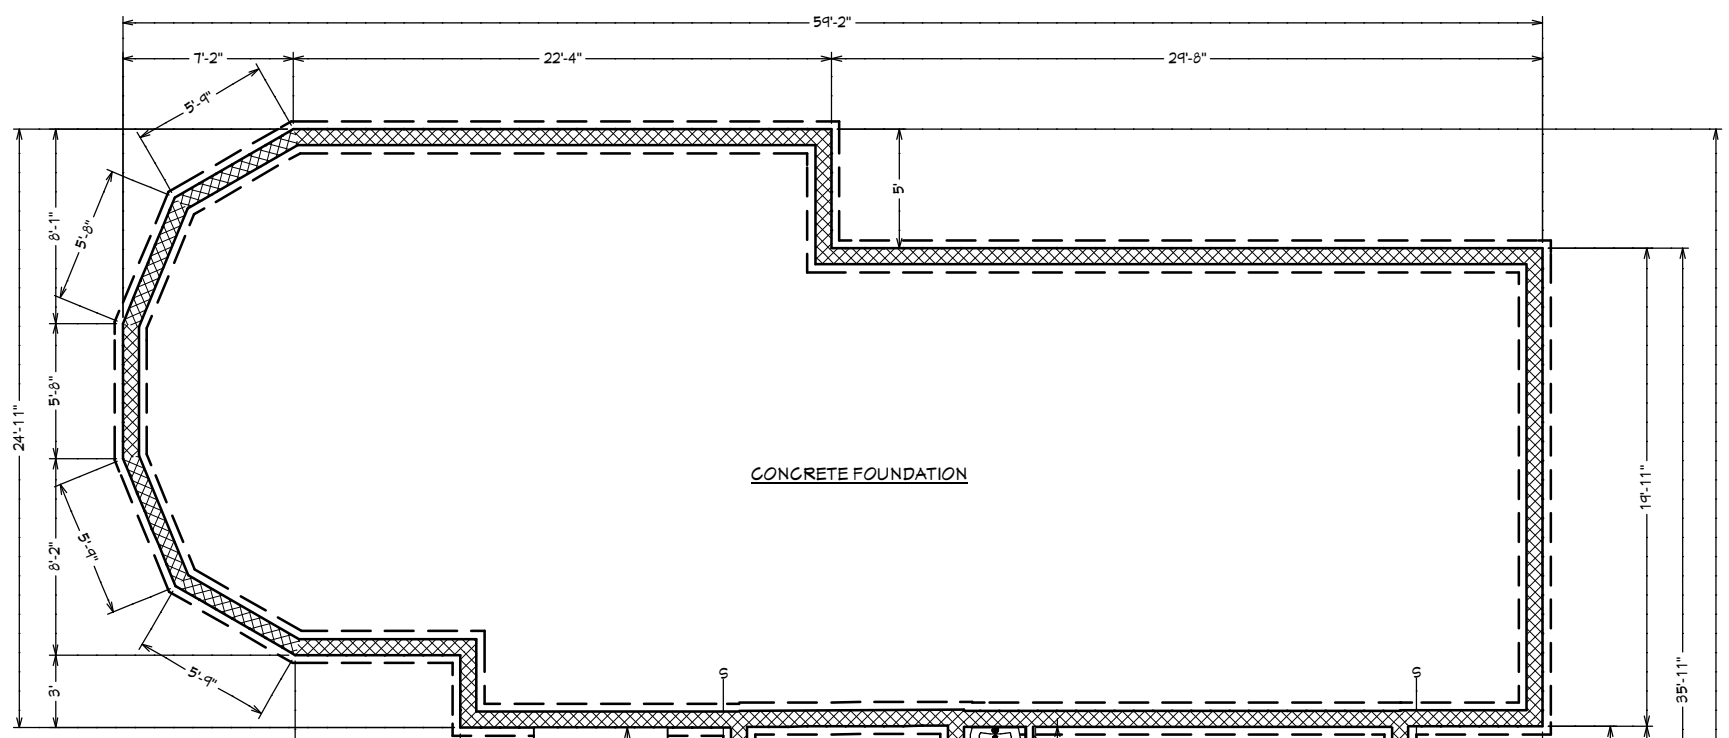


# GROWNEY RESIDENCE

RICHLAND HILLS

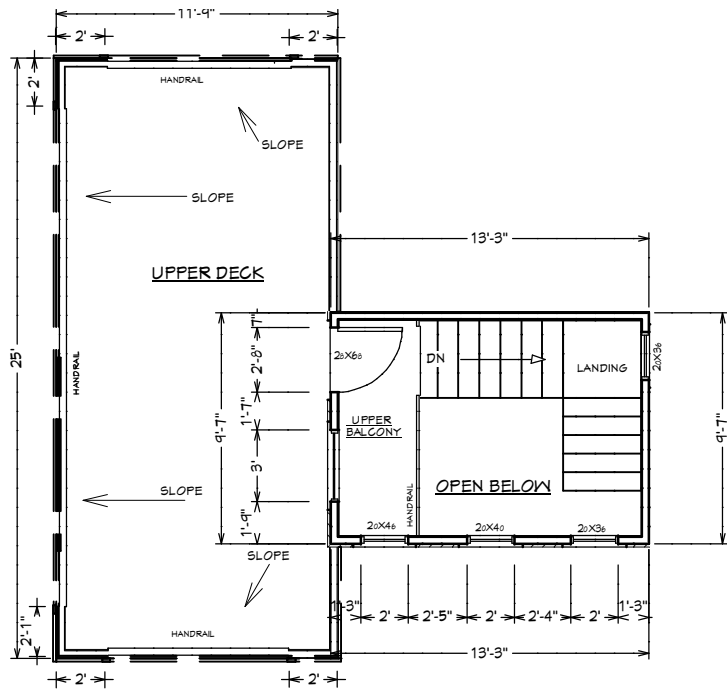

- NOTES:**
1. LOWER BASEMENT WALLS 8" BLOCK w/STUCCO VENEER
  2. CHECK ALL CEILING HEIGHTS
  3. CEILING HT IS PLATE HT
  4. GARAGE ELEVATION IS 1' 4" LOWER THAN BASEMENT ELEVATION

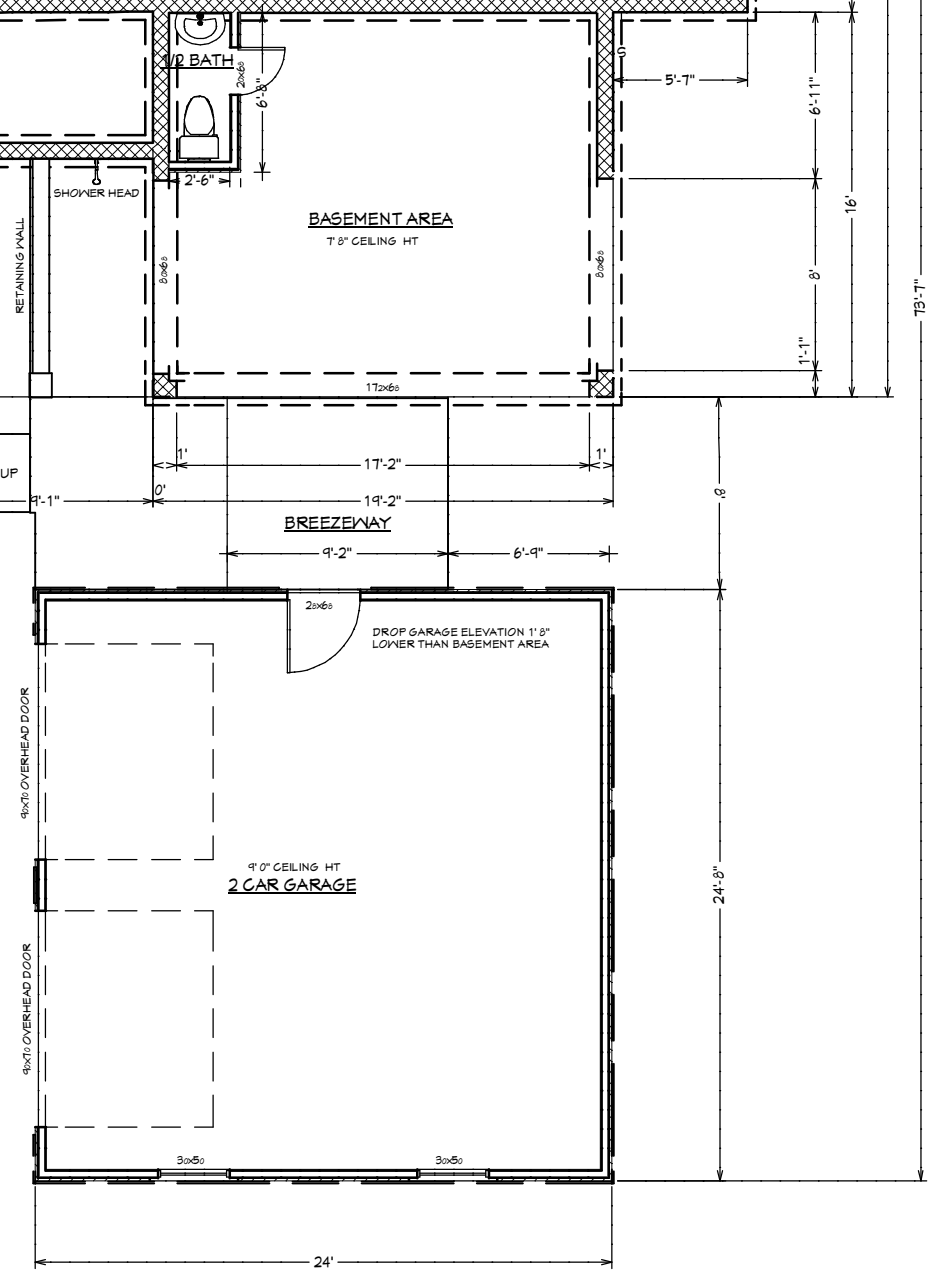

LIVING AREA	2410 sq ft
GARAGE AREA	592 sq ft
COVERED PORCHES	451 sq ft
TOTAL COVERED	3453 sq ft
DECKS BALCONYS	1257 sq ft

SCALE 1/4"=1'  
2nd FLOOR PLAN

